



FHWA REGION NO.	STATE	FED. AID PROJ. NO.	SHEET NO.	TOTAL SHEETS
3	MD.			

NEMA PHASING

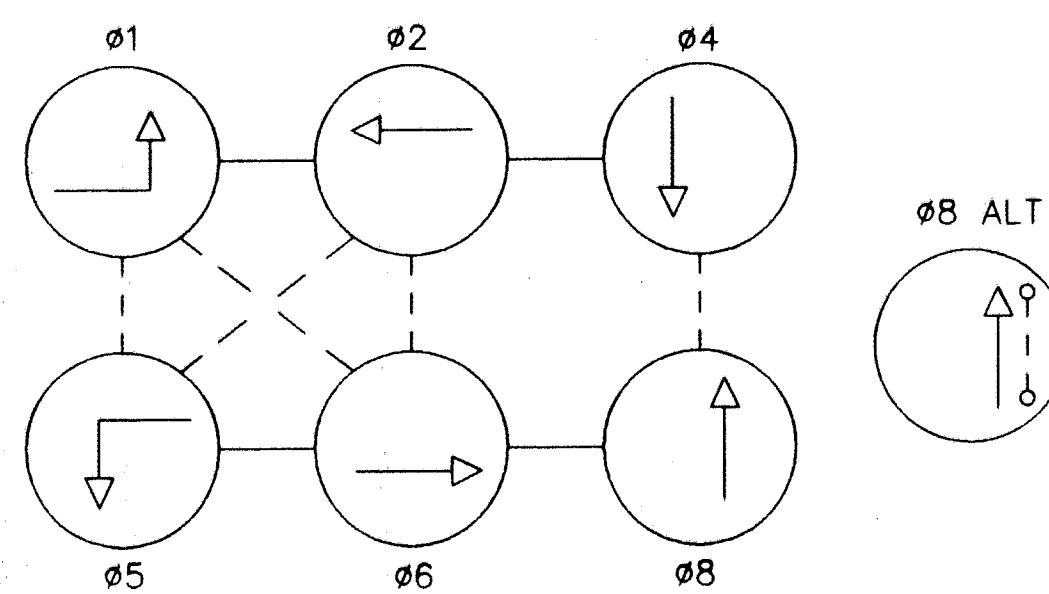


1. Phase associated by a dashed line will operate concurrently.
2. Phases associated by a solid line will not operate concurrently.


SIGNALS

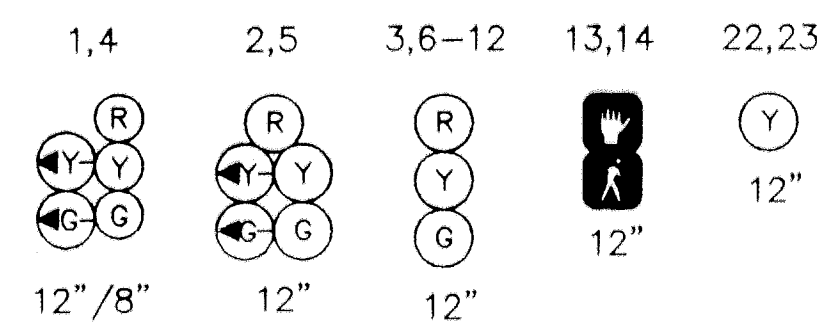

SIGNS

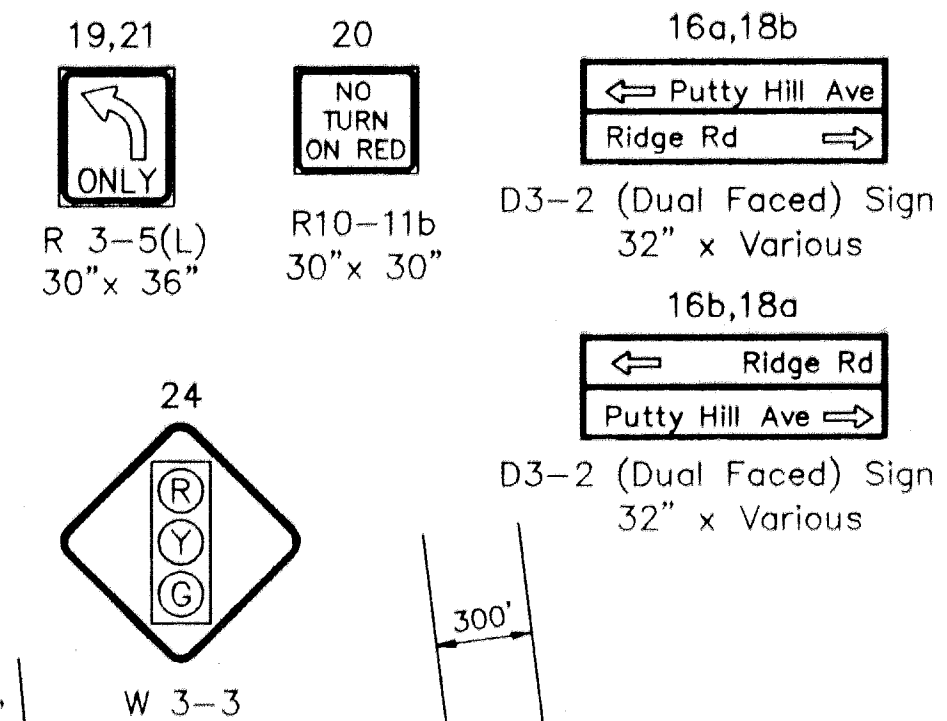

NOTE
Signals 13,14 and Signs 16,18 are proposed.
Signals 1-5 and Signs 15,17 are existing and are to be relocated.
Signals 6-12,22,23 and Signs 19-21,24 are existing.

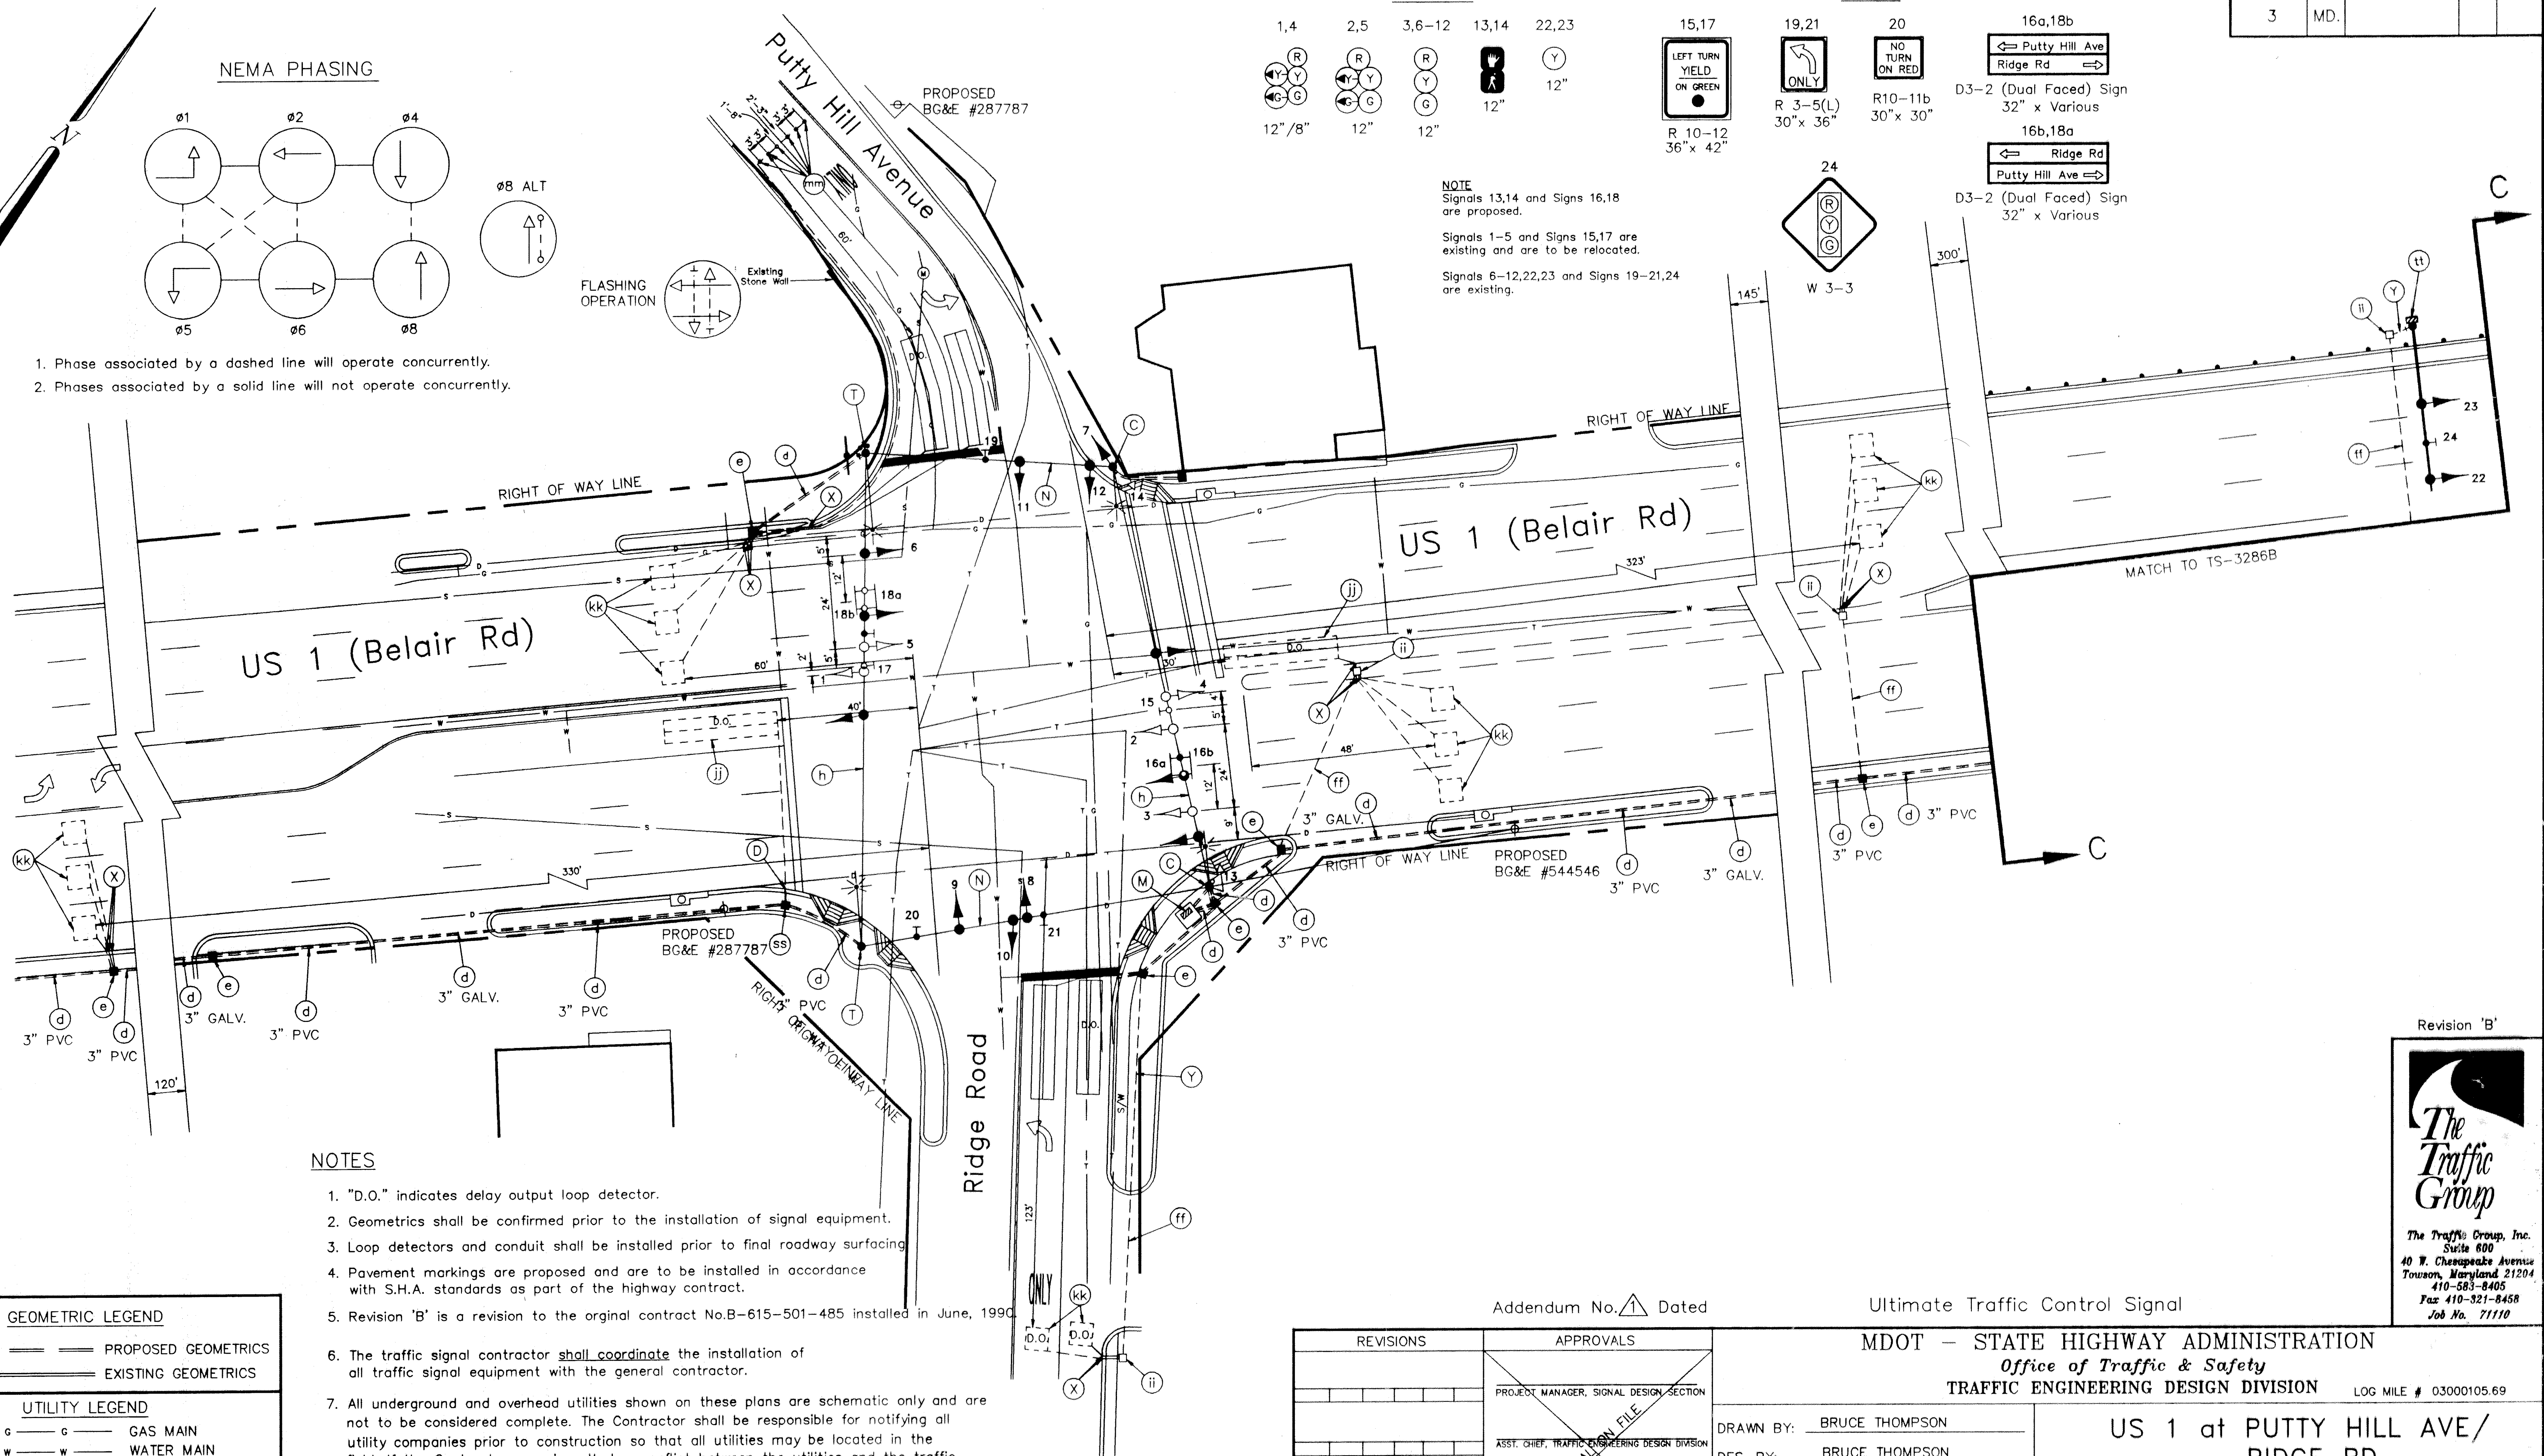

NOTES

1. "D.O." indicates delay output loop detector.
2. Geometrics shall be confirmed prior to the installation of signal equipment.
3. Loop detectors and conduit shall be installed prior to final roadway surfacing.
4. Pavement markings are proposed and are to be installed in accordance with S.H.A. standards as part of the highway contract.
5. Revision 'B' is a revision to the original contract No.B-615-501-485 installed in June, 1990.
6. The traffic signal contractor shall coordinate the installation of all traffic signal equipment with the general contractor.
7. All underground and overhead utilities shown on these plans are schematic only and are not to be considered complete. The Contractor shall be responsible for notifying all utility companies prior to construction so that all utilities may be located in the field. If the Contractor perceives that a conflict between the utilities and the traffic signal will occur the Contractor shall notify the appropriate personnel immediately so that the conflict may be resolved in the field.

GEOMETRIC LEGEND

PROPOSED GEOMETRICS
EXISTING GEOMETRICS

UTILITY LEGEND

GAS MAIN
WATER MAIN
SEWER MAIN
ELECTRIC CABLES
STORM DRAIN
AERIAL CABLES
TELEPHONE CABLES

Addendum No. 1 Dated

Ultimate Traffic Control Signal

MDOT - STATE HIGHWAY ADMINISTRATION
Office of Traffic & Safety
TRAFFIC ENGINEERING DESIGN DIVISION

LOG MILE # 0300105.69

US 1 at PUTTY HILL AVE/
RIDGE RD

COUNTY: BALTIMORE

DRAWN BY: BRUCE THOMPSON
DES. BY: BRUCE THOMPSON
CHK. BY: CHK BY

DATE: June 5, 1980
SCALE: 1" = 20'

F.A.P. NO. FHA No
S.H.A. NO. SHA No

TS/STD. NO. 631B

SHEET NO. 154-M OF 197

Revision 'B'



The Traffic Group, Inc.
Suite 800
40 W. Chesapeake Avenue
Towson, Maryland 21204
410-583-8405
Fax 410-321-8458
Job No. 71110